


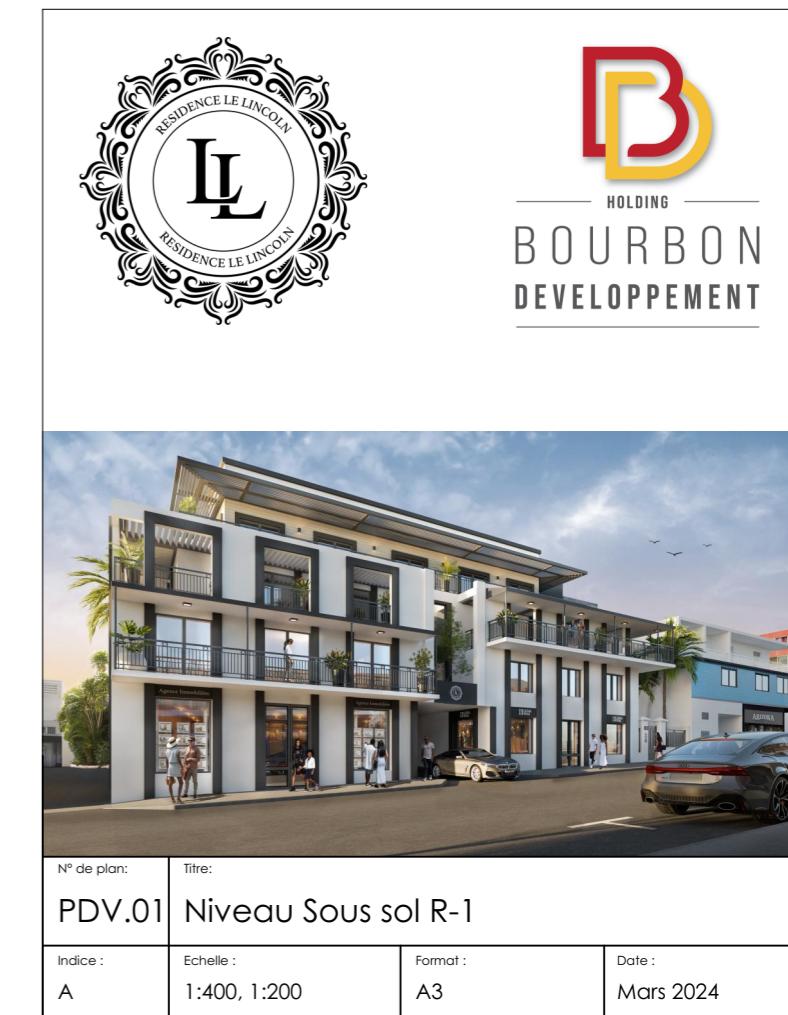
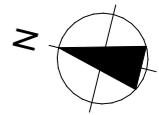


0  
0 1 2 3 4 5


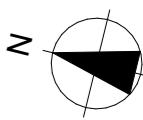


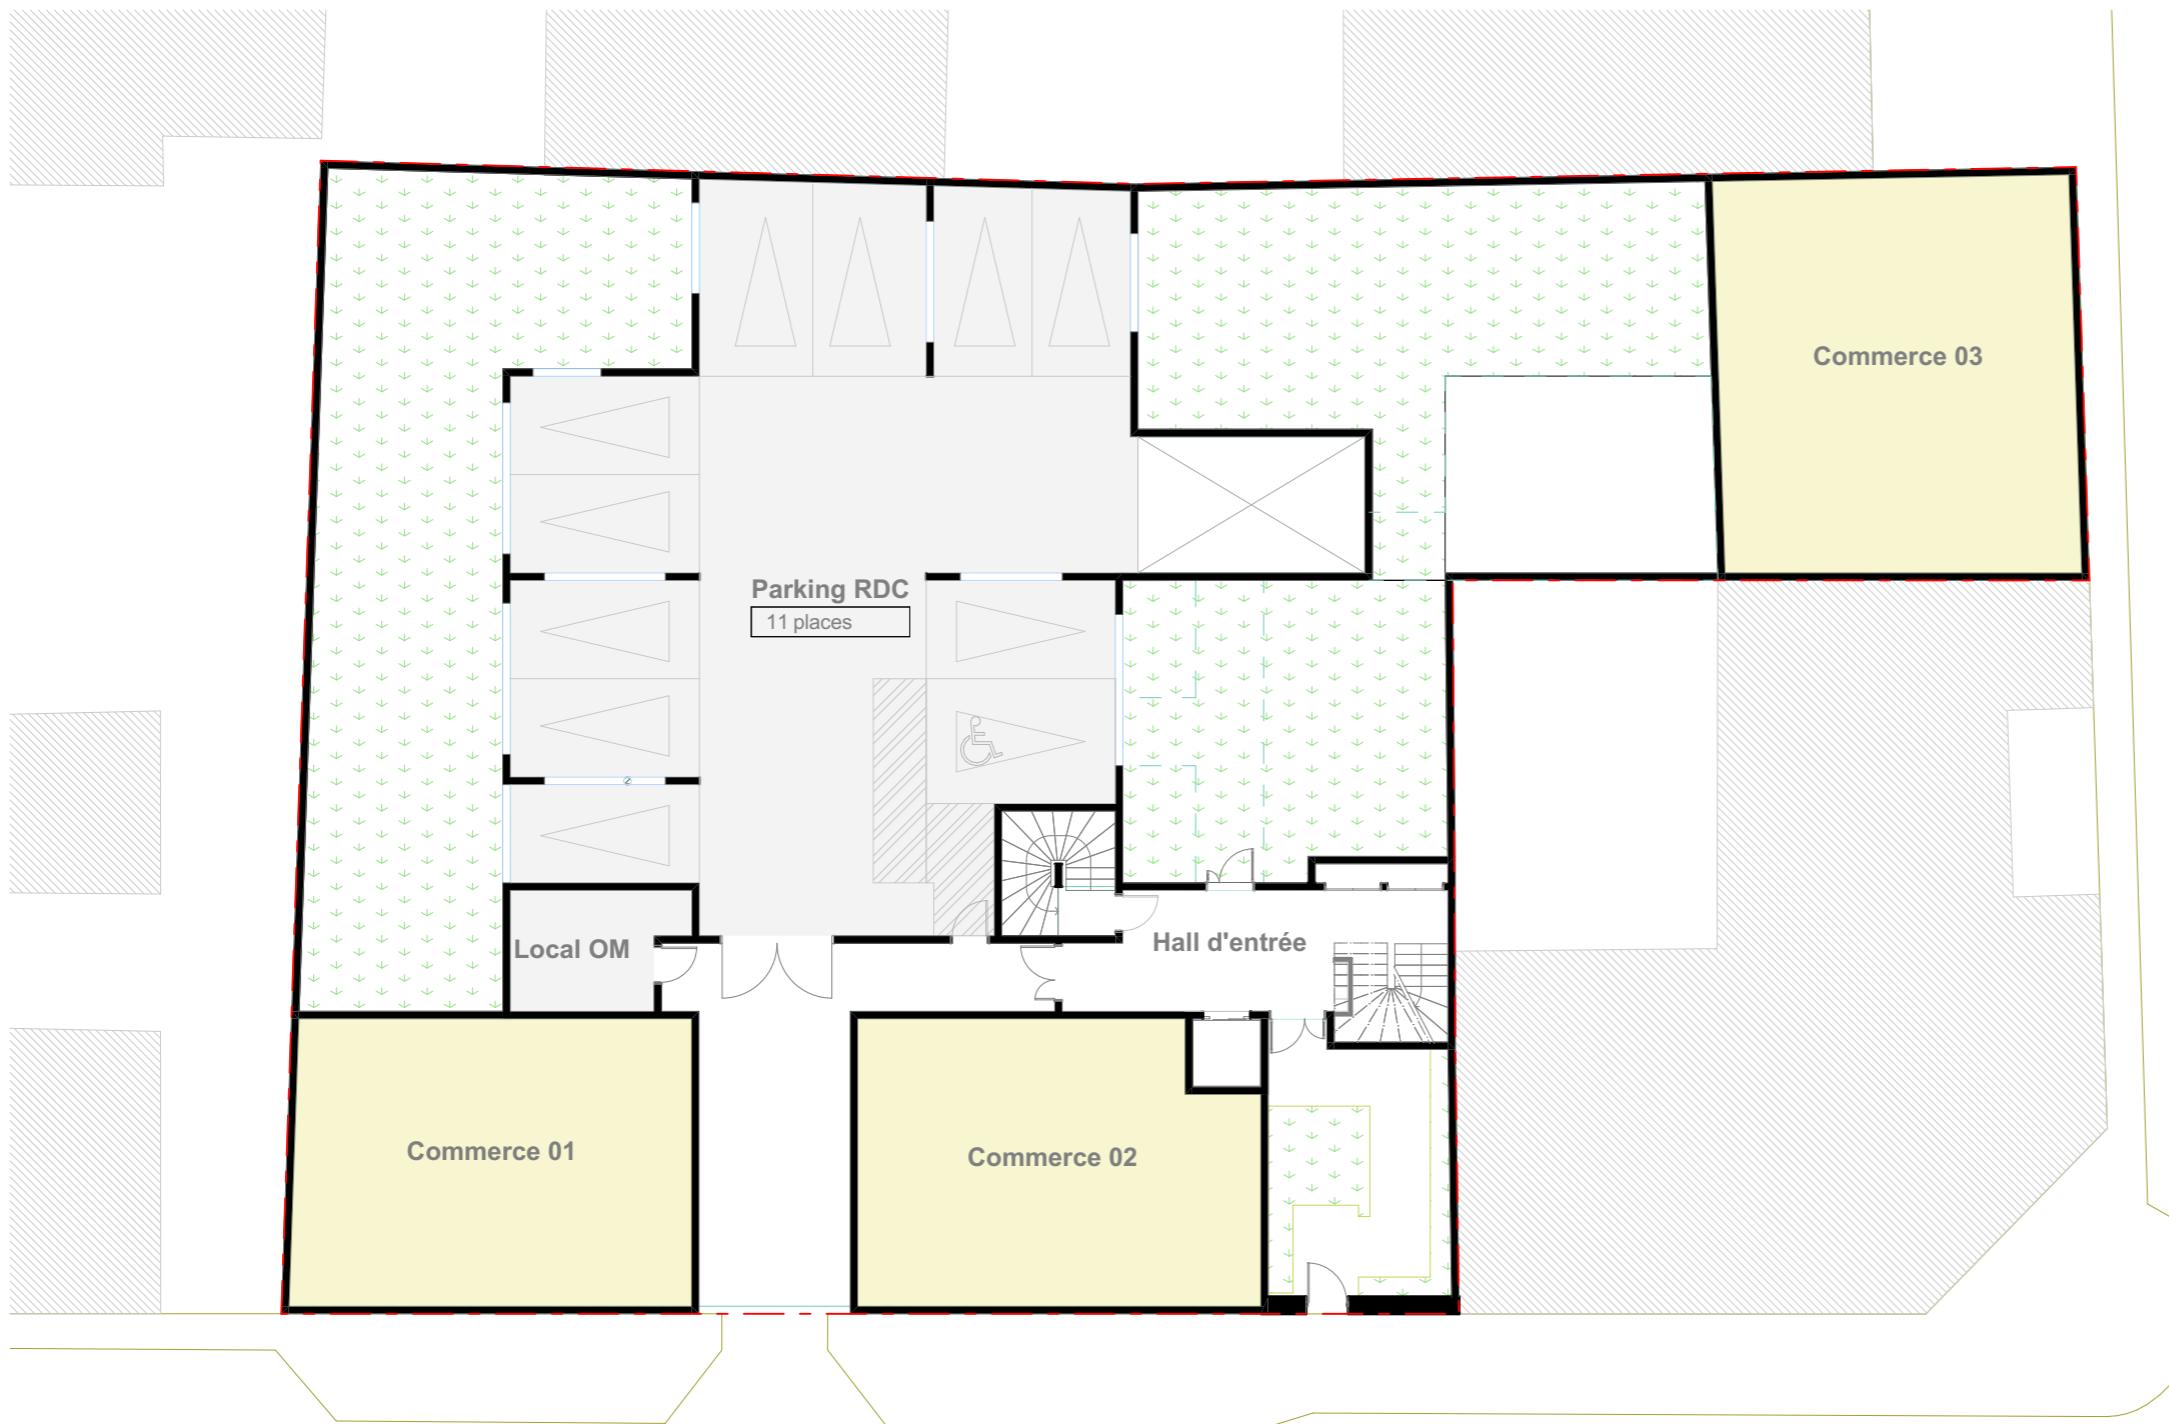

0  
1 2 3 4 5

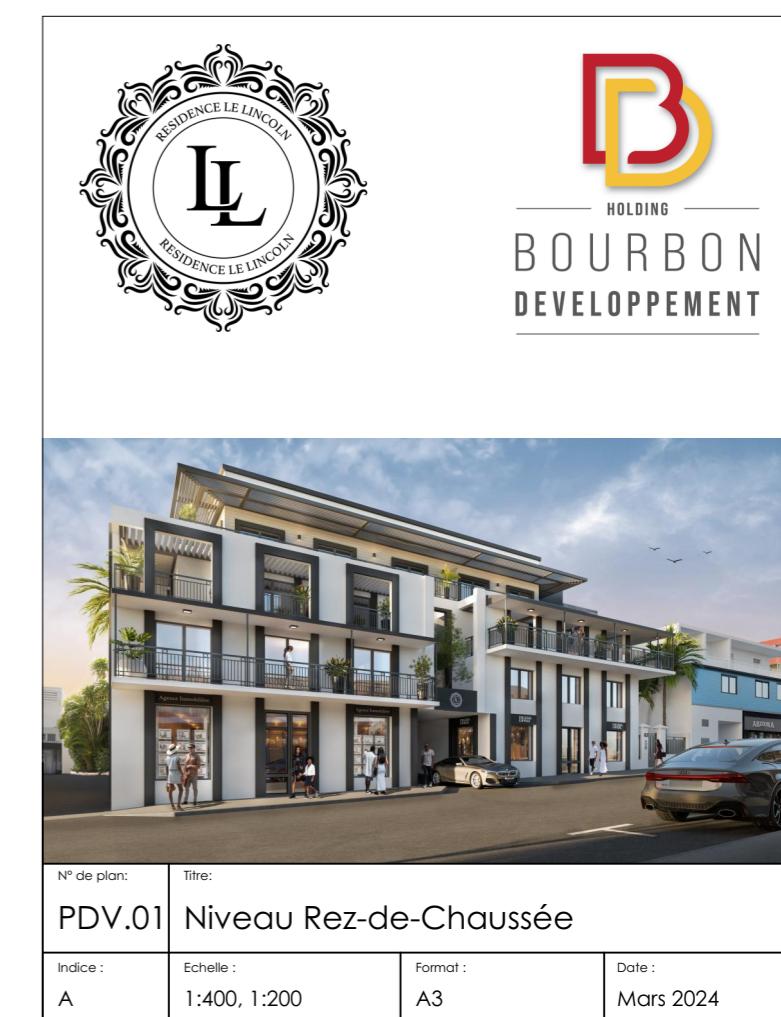

N° de plan:	Titre:		
PDV.01	Niveau Rez-de-Chaussée		
Indice :	Echelle :	Format :	Date :
A	1:400, 1:200	A3	Mars 2024

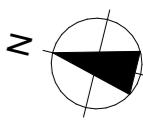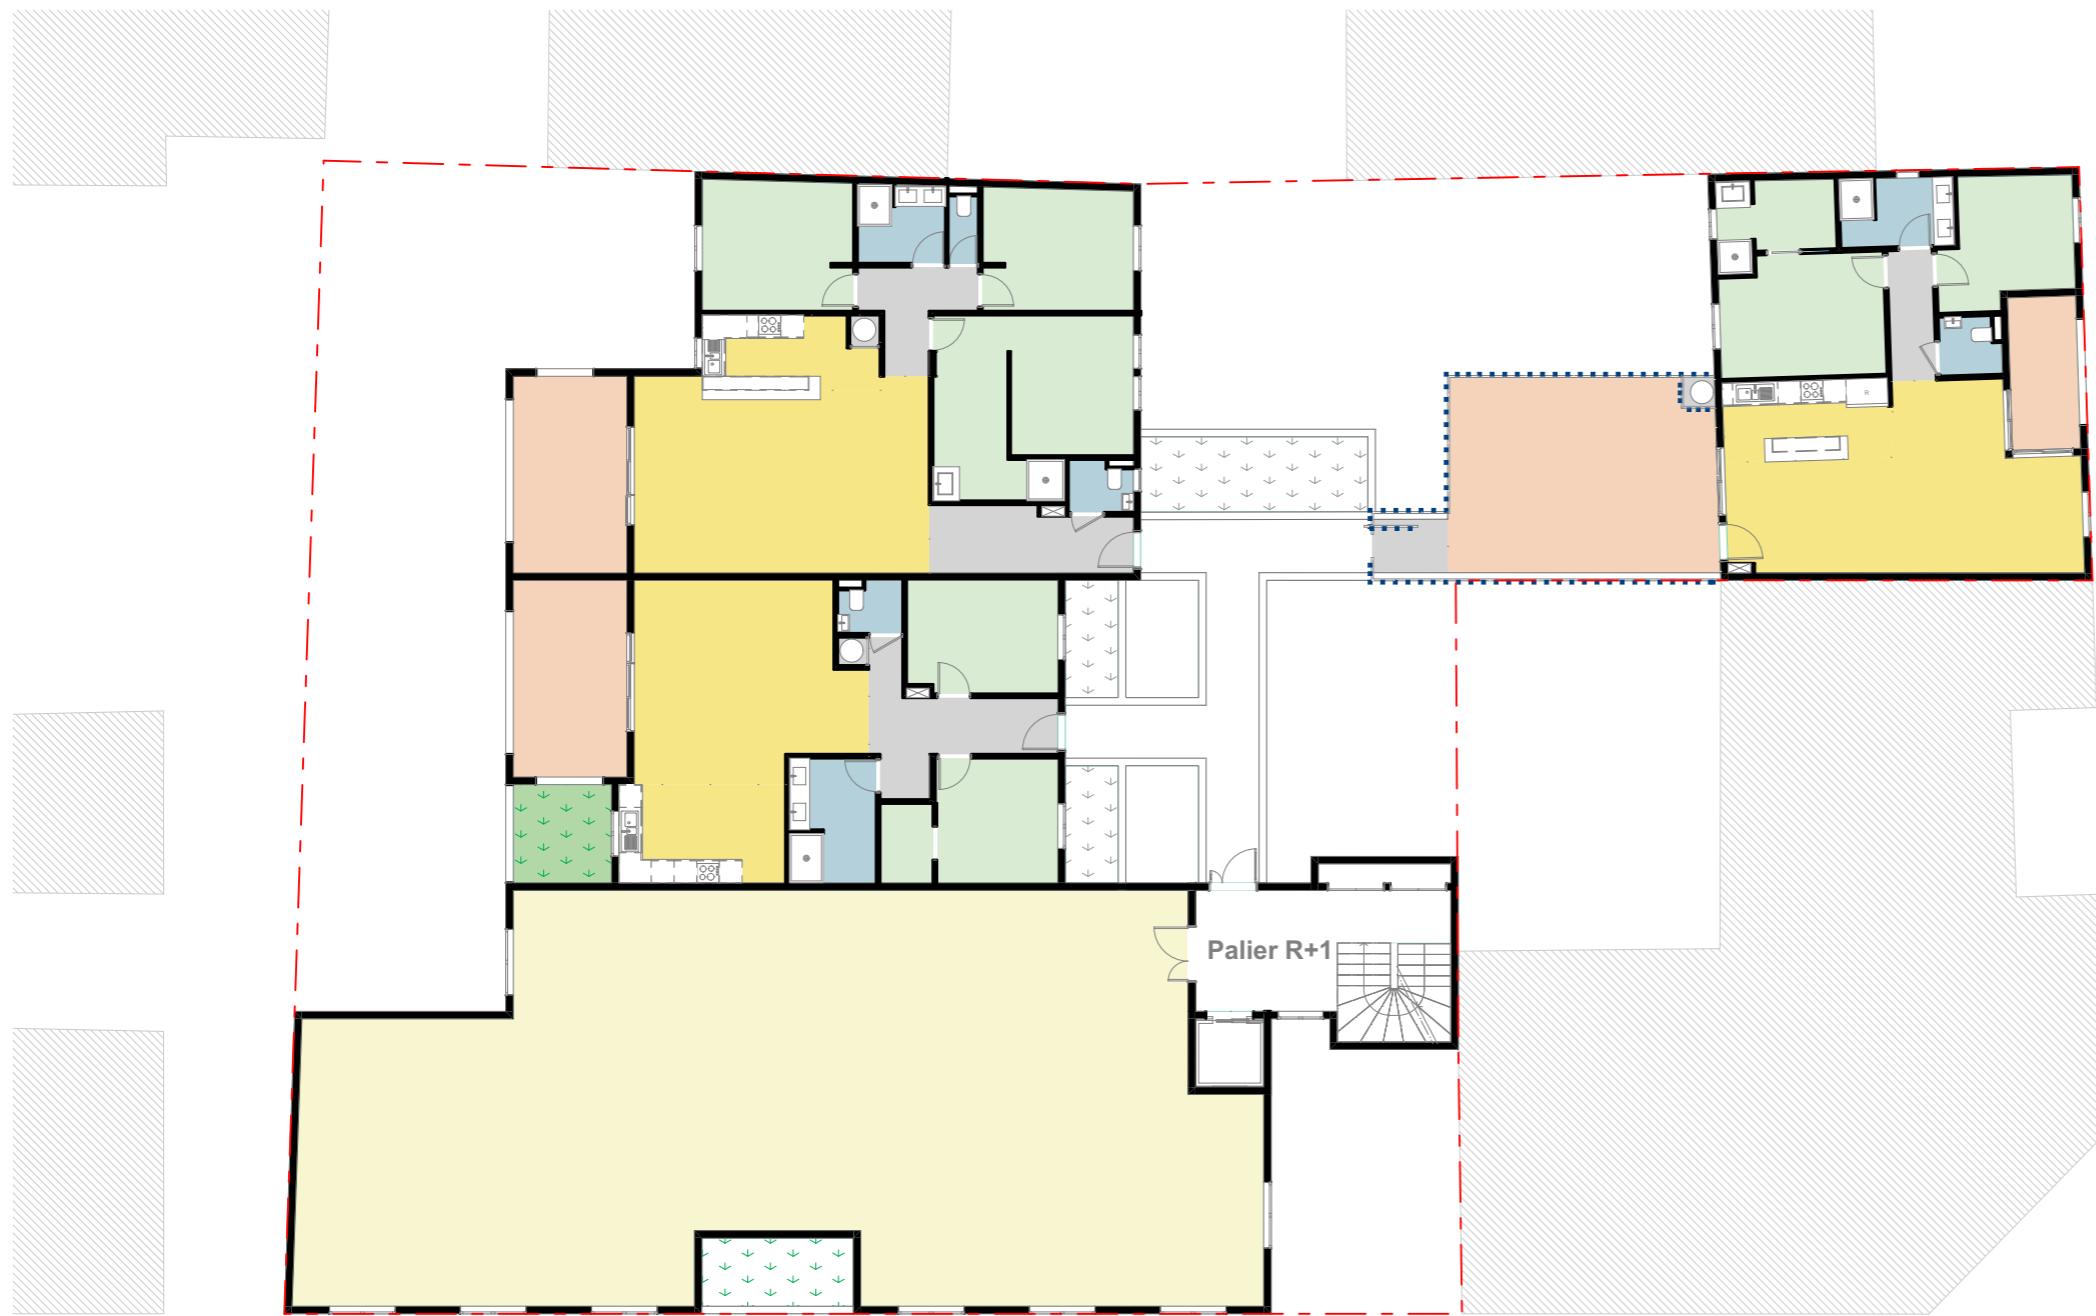


0  
1 2 3 4 5


Palier R+1




N° de plan:	Titre:		
PDV.01	Niveau R+1		
Indice :	Echelle :	Format :	Date :
A	1:400, 1:200	A3	Mars 2024

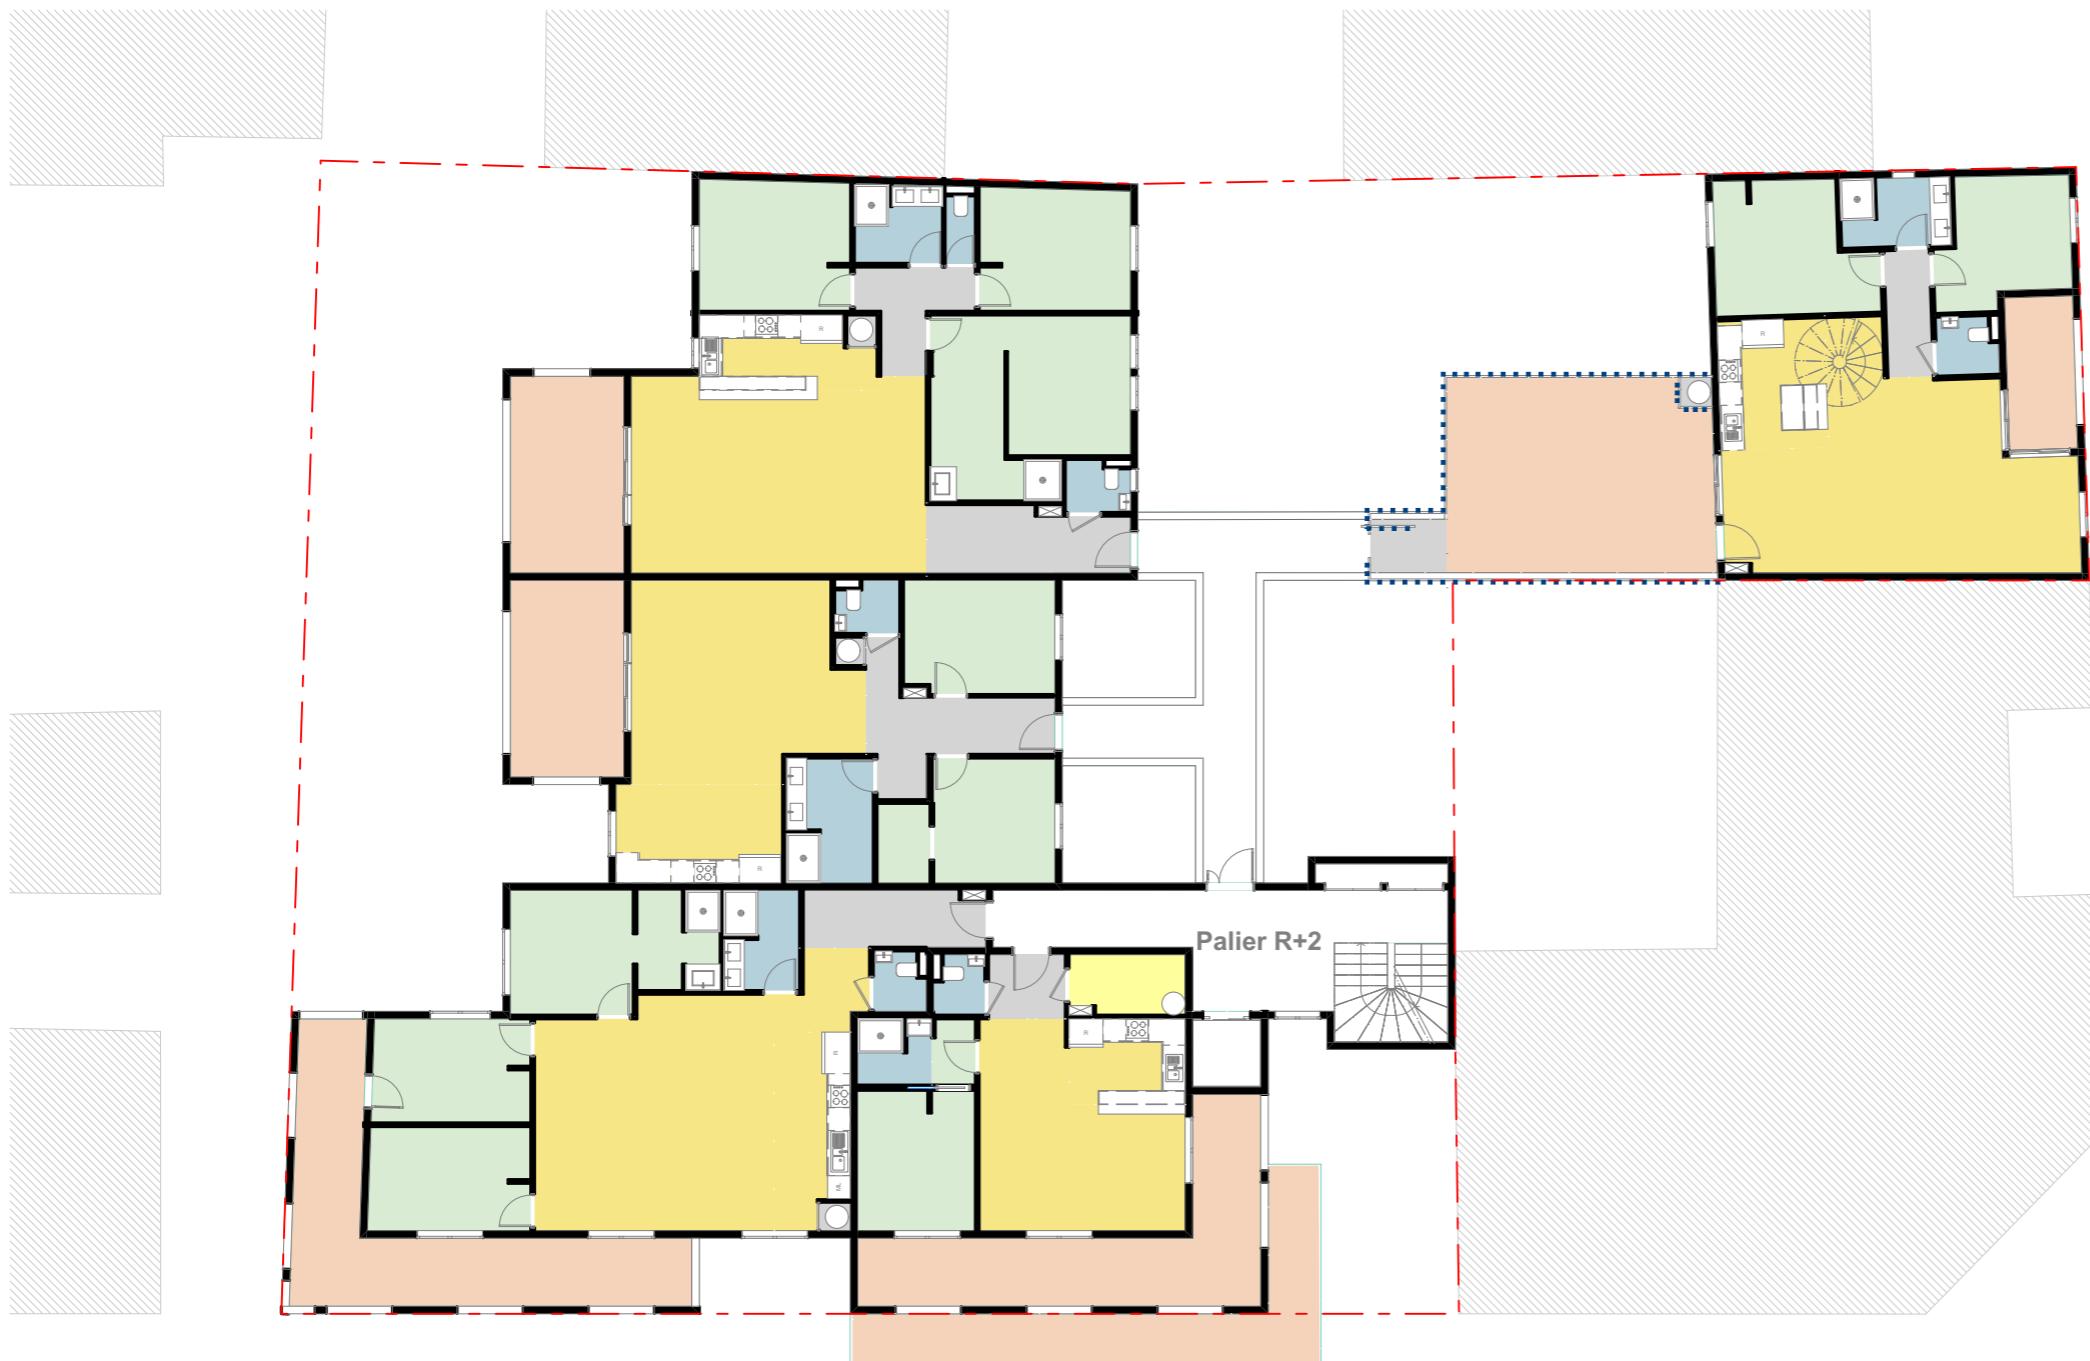


0  
1 2 3 4 5

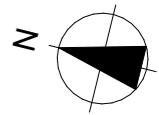

N° de plan:	Titre:		
PDV.01	Niveau R+2		
Indice :	Echelle :	Format :	Date :
A	1:400, 1:200	A3	Mars 2024

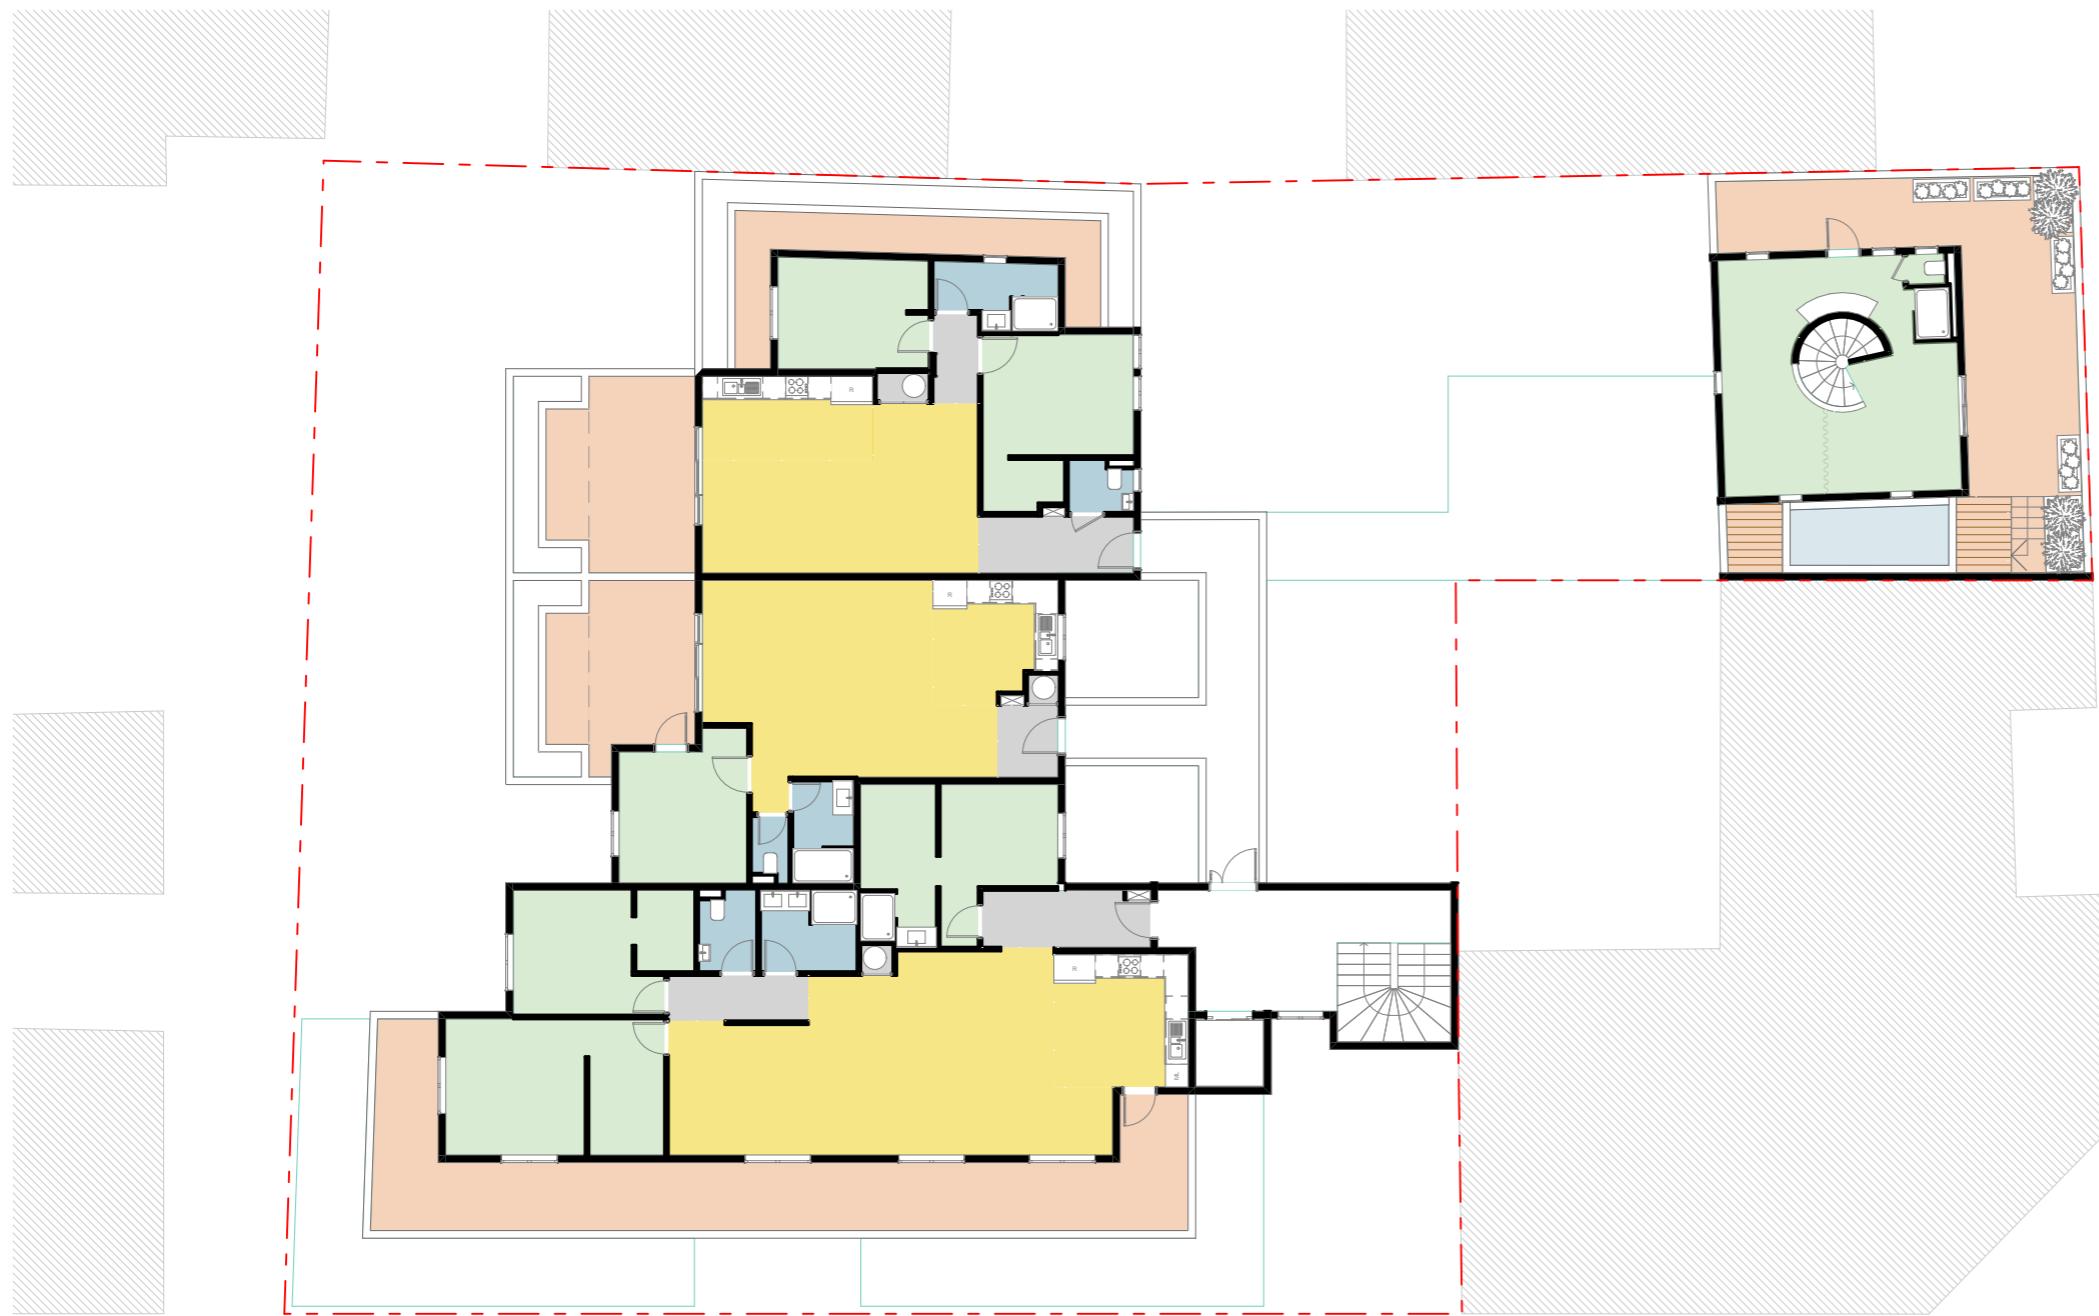

0  
1 2 3 4 5

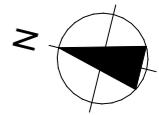

N° de plan:	Titre:		
PDV.01	Niveau R+2+Attique		
Indice :	Echelle :	Format :	Date :
A	1:400, 1:200	A3	Mars 2024